


10 9 8 7 6 5 4 3 2 1 0

**MATTHEW SMITH**  
NAVAL ARCHITECT  
6 River Oak Road Barrington, RI 02806  
Tel: (401) 245-0008

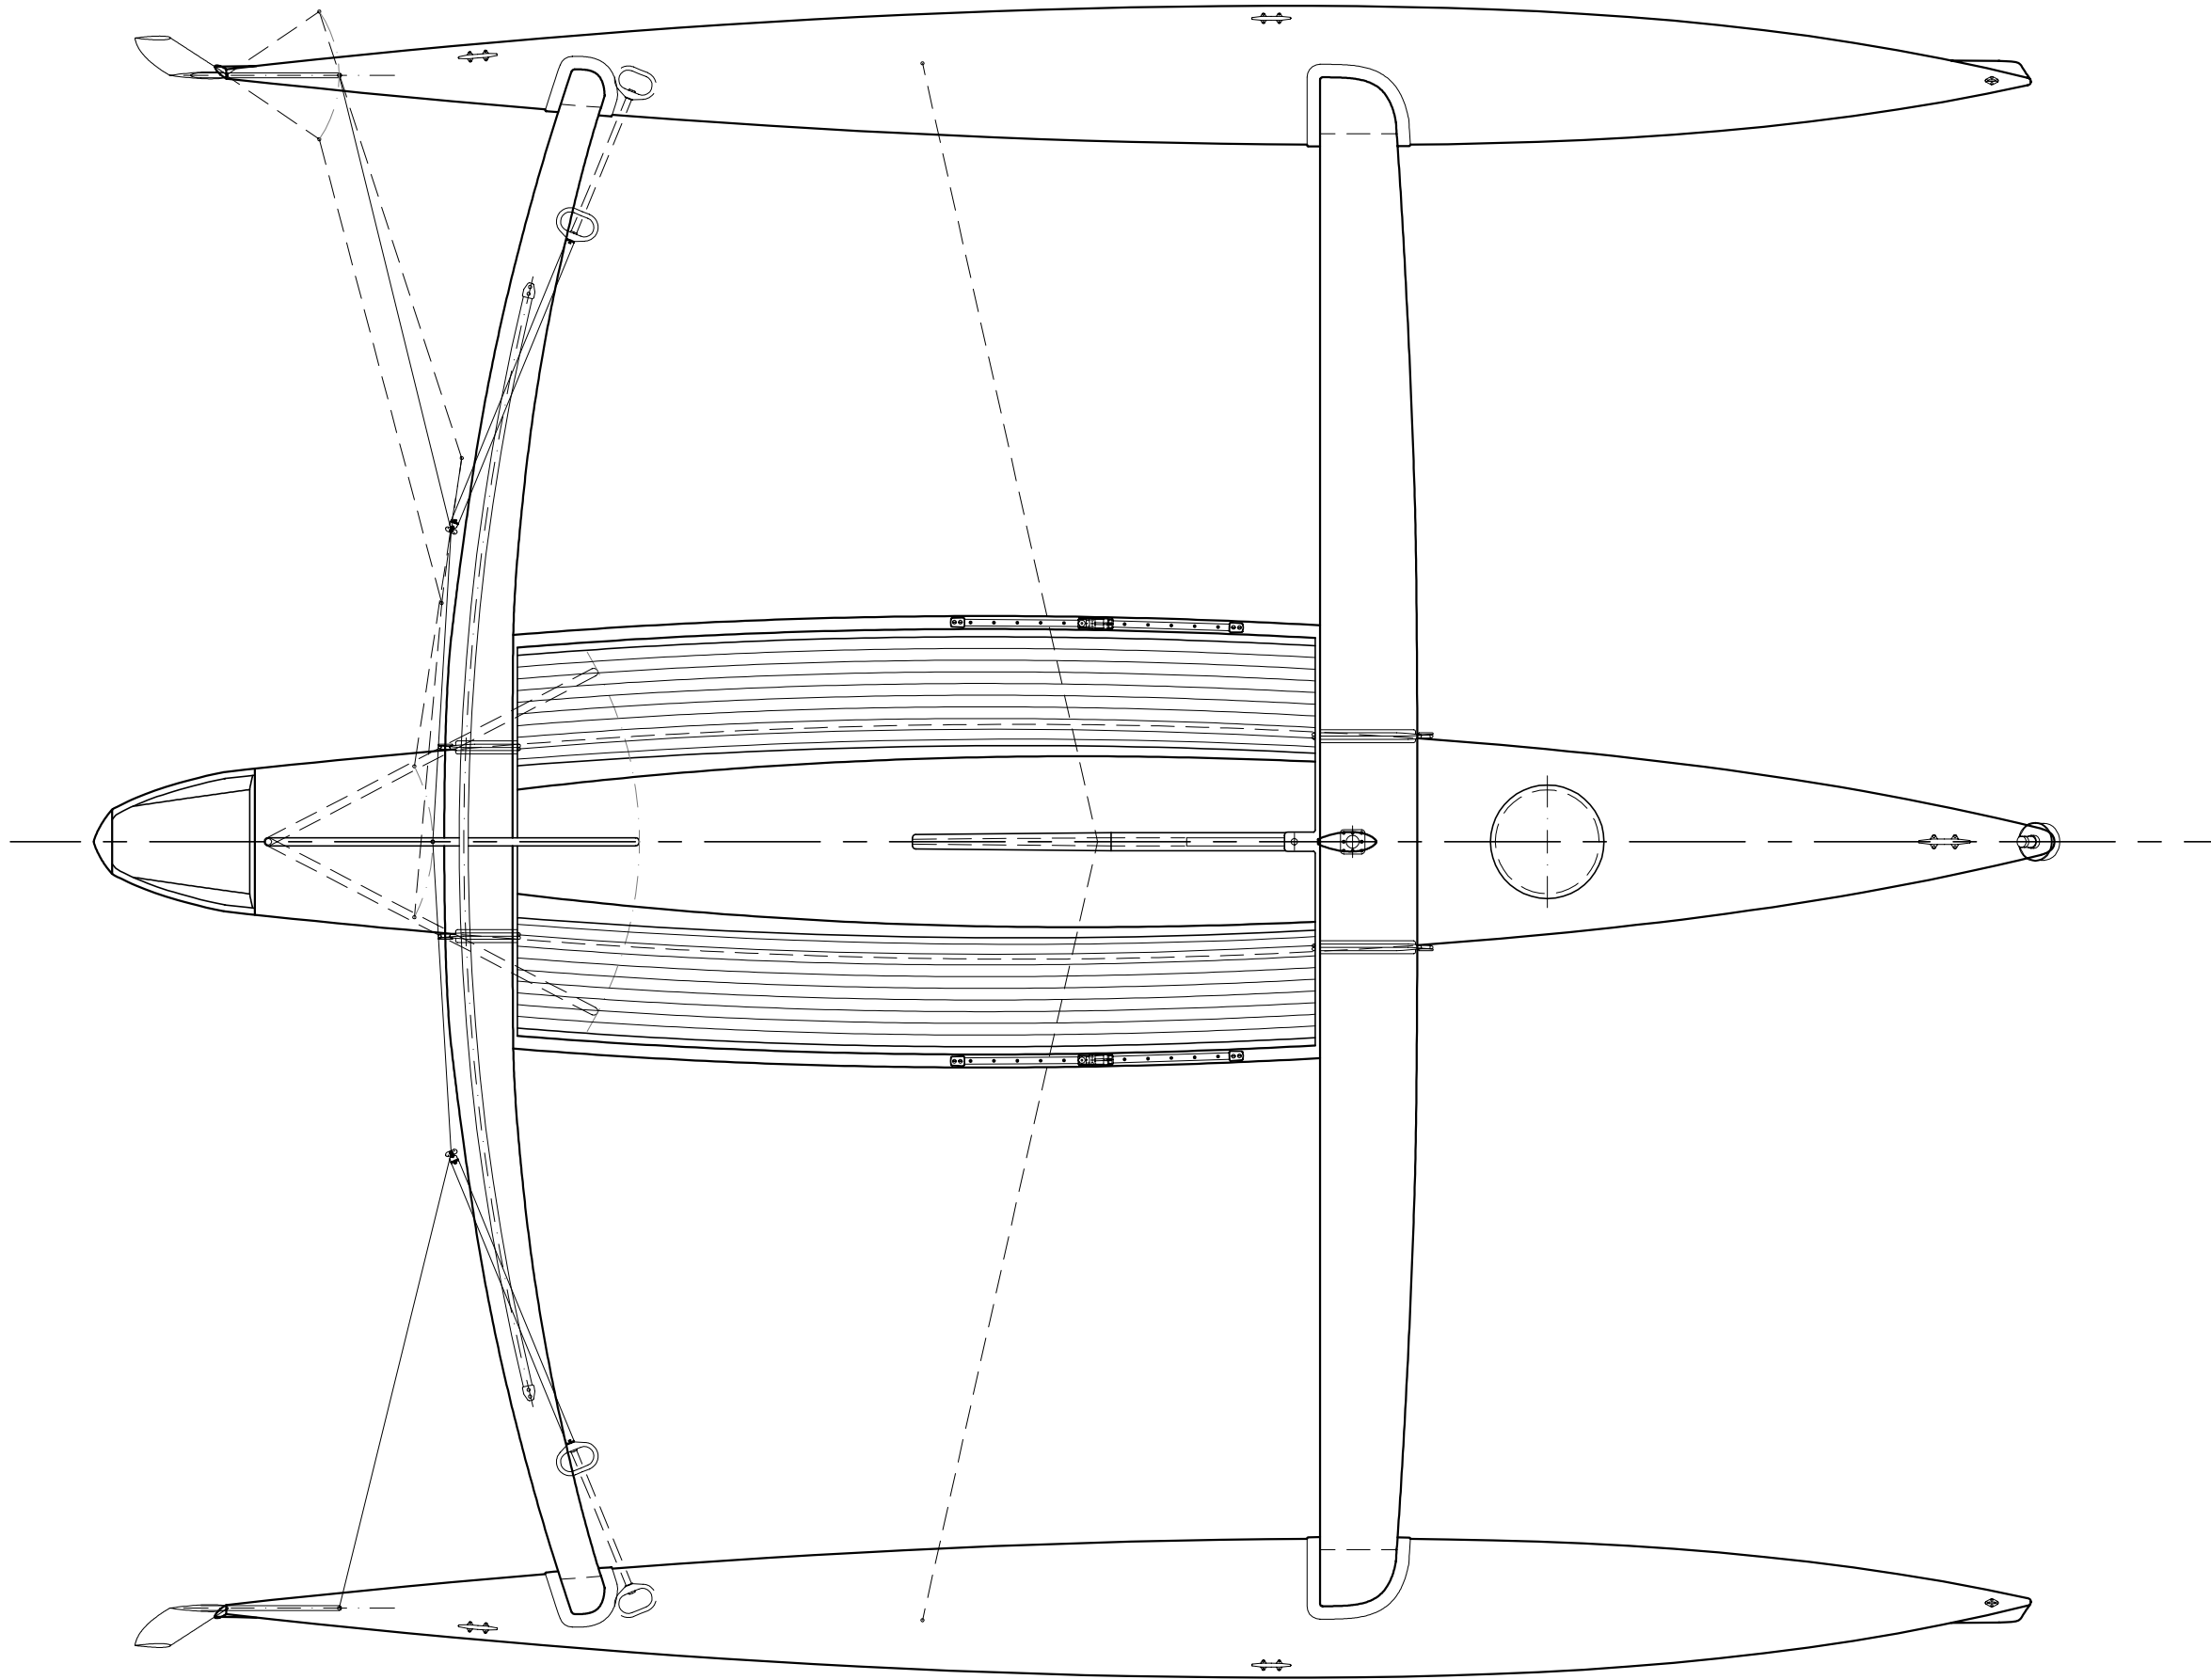

**DECK PLAN**  
25' Trimaran