
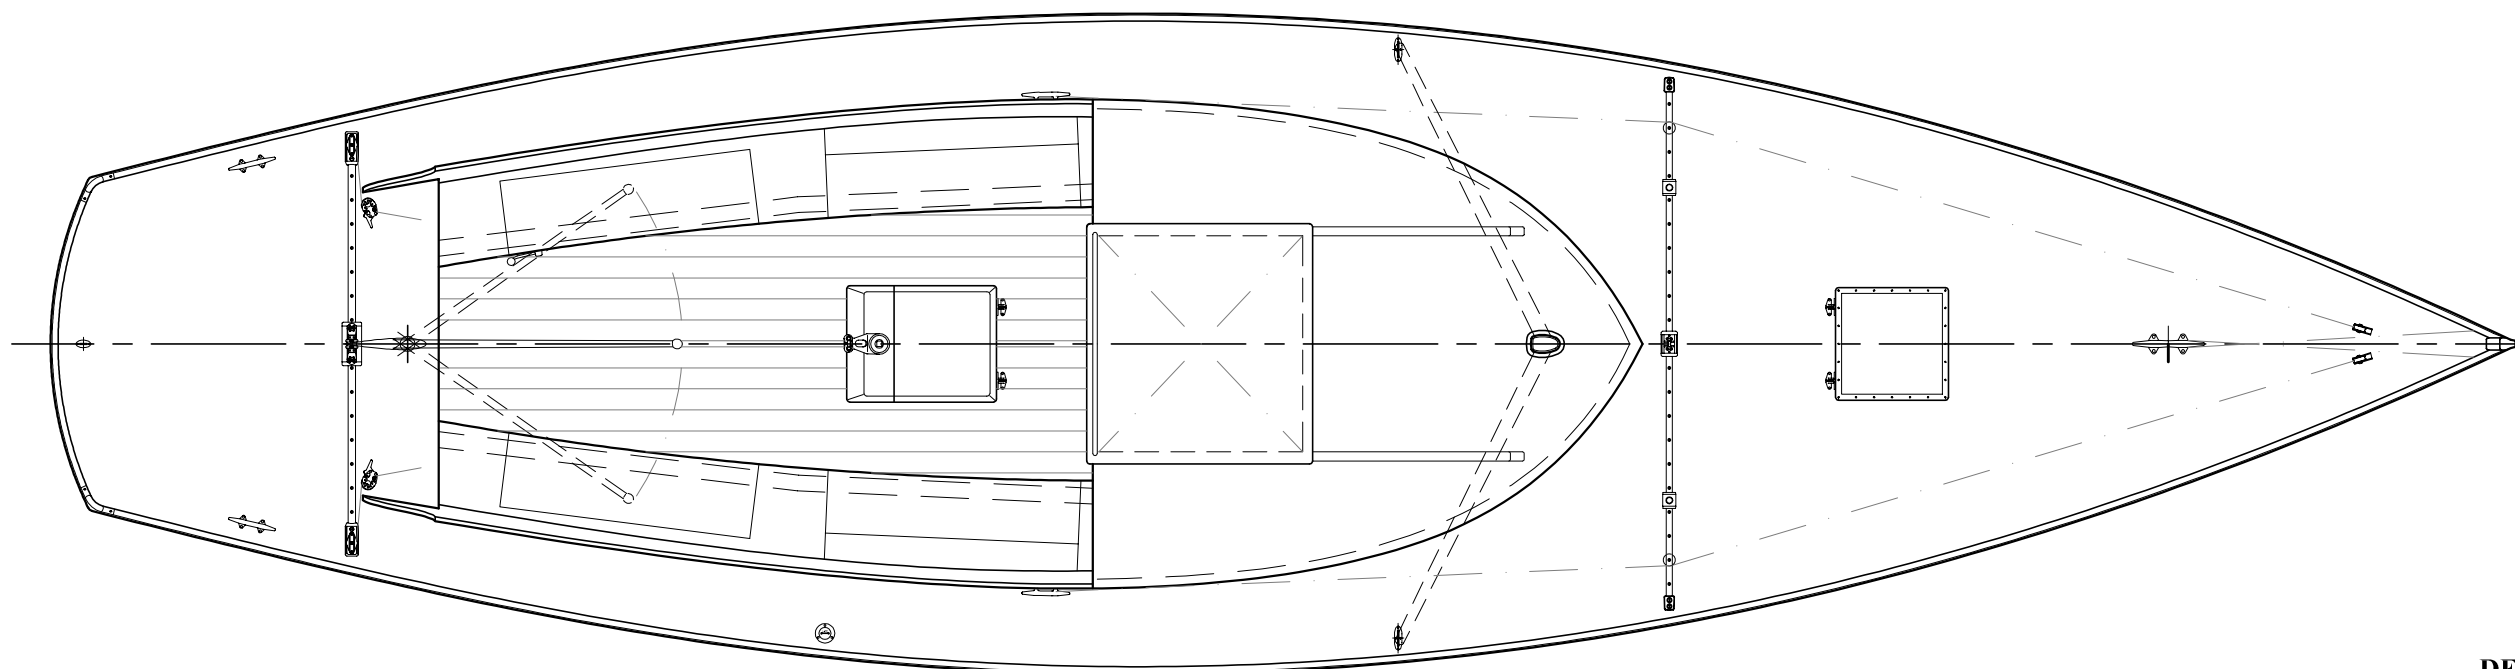


MATTHEW SMITH

NAVAL ARCHITECT

6 River Oak Road Barrington, RI 02806
Tel: (401) 245-0008

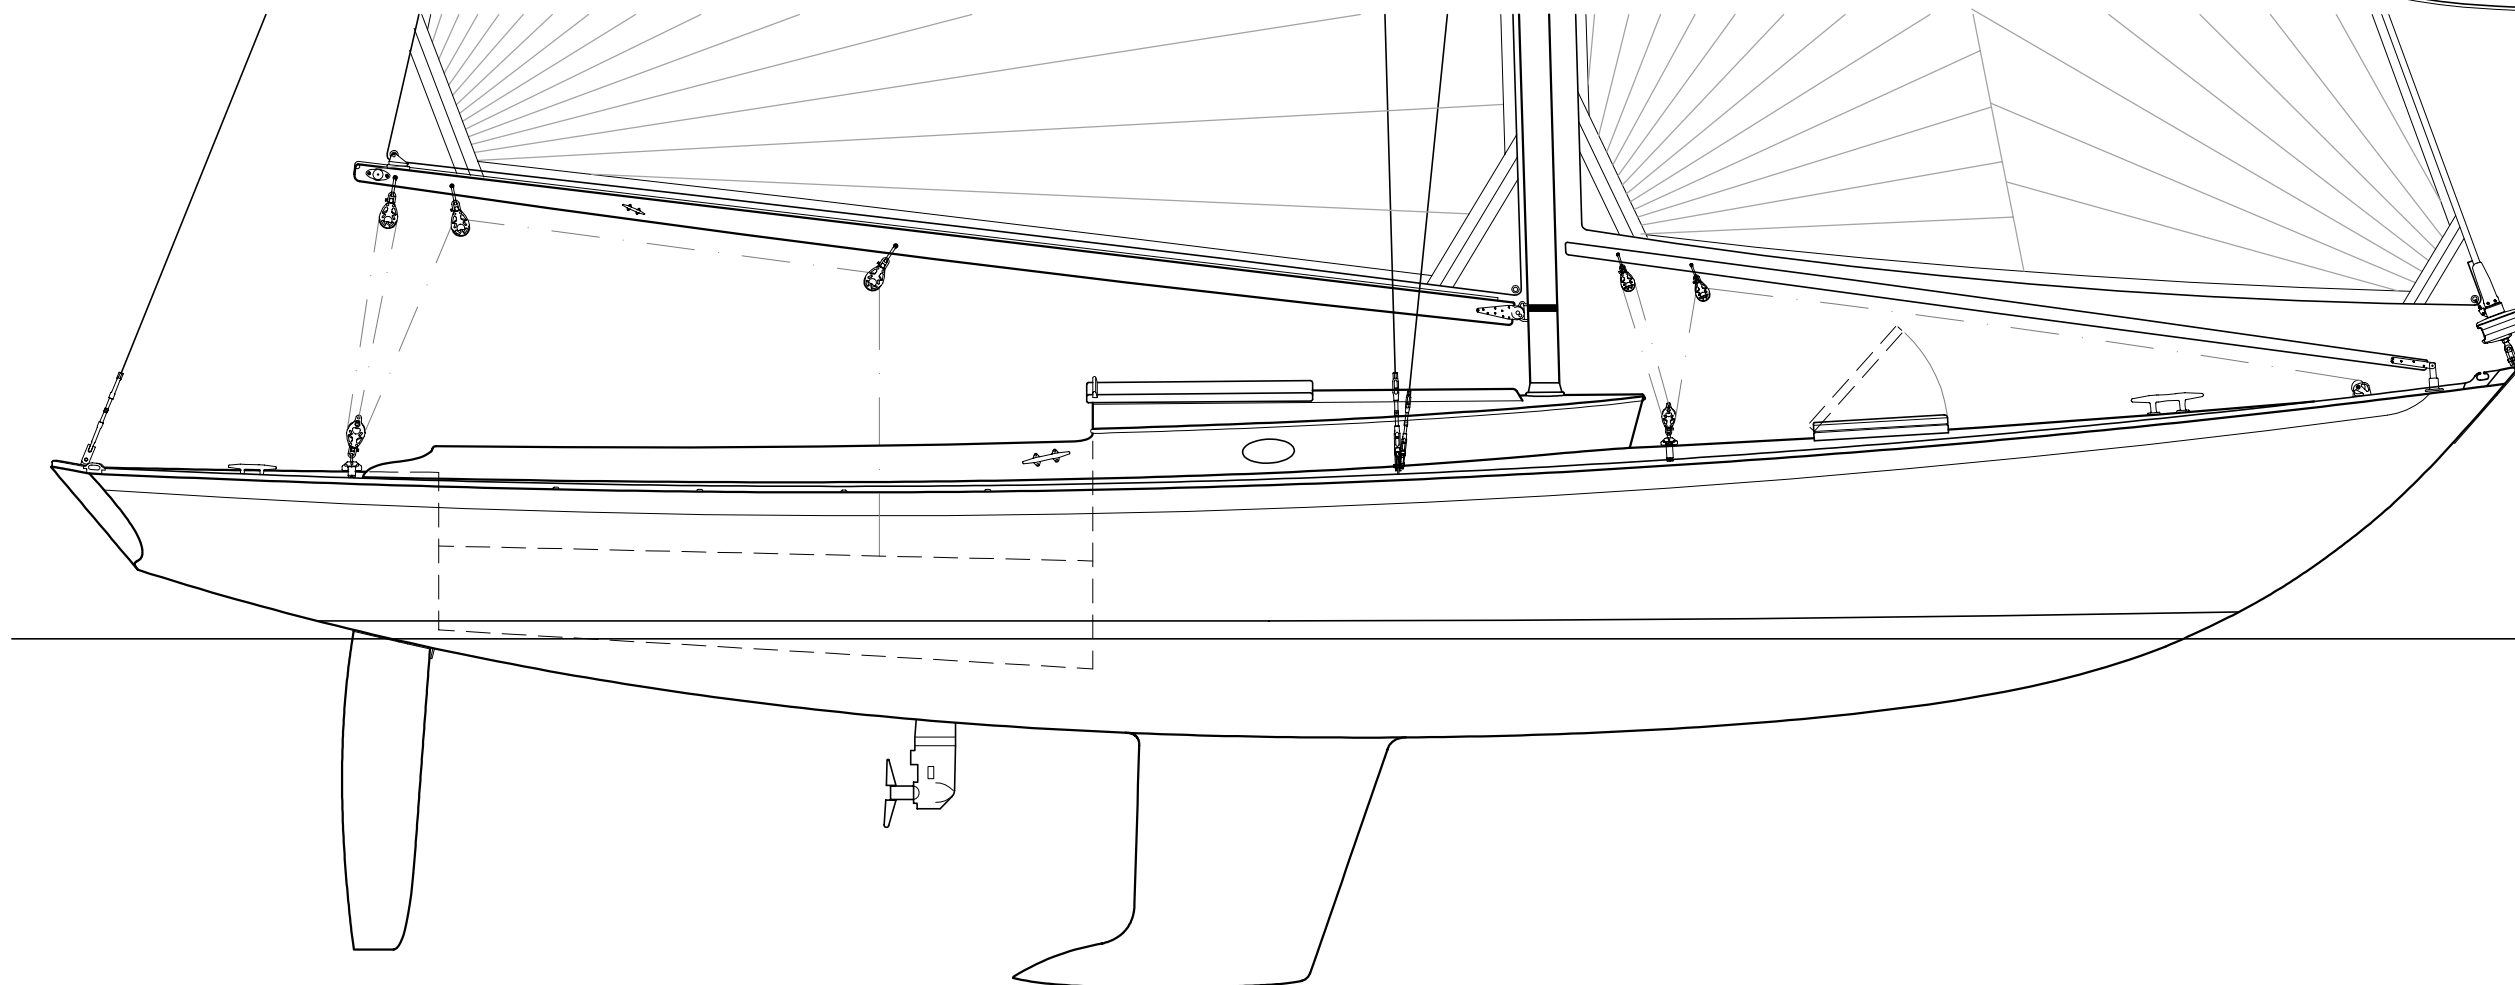

DECK PLAN
34' Daysailer SKYLARK