


MATTHEW SMITH
NAVAL ARCHITECT
6 River Oak Road Barrington, RI 02806
Tel: (401) 245-0008

Principal Dimensions

Length Over All	34' - 0"
Length Water Line	24' - 10"
Beam Max.	9' - 0"
Draft	4' - 10"
Displacement	5,750 lbs
Sail Area	600 sq.ft.
Sail Area / Displ ratio	30

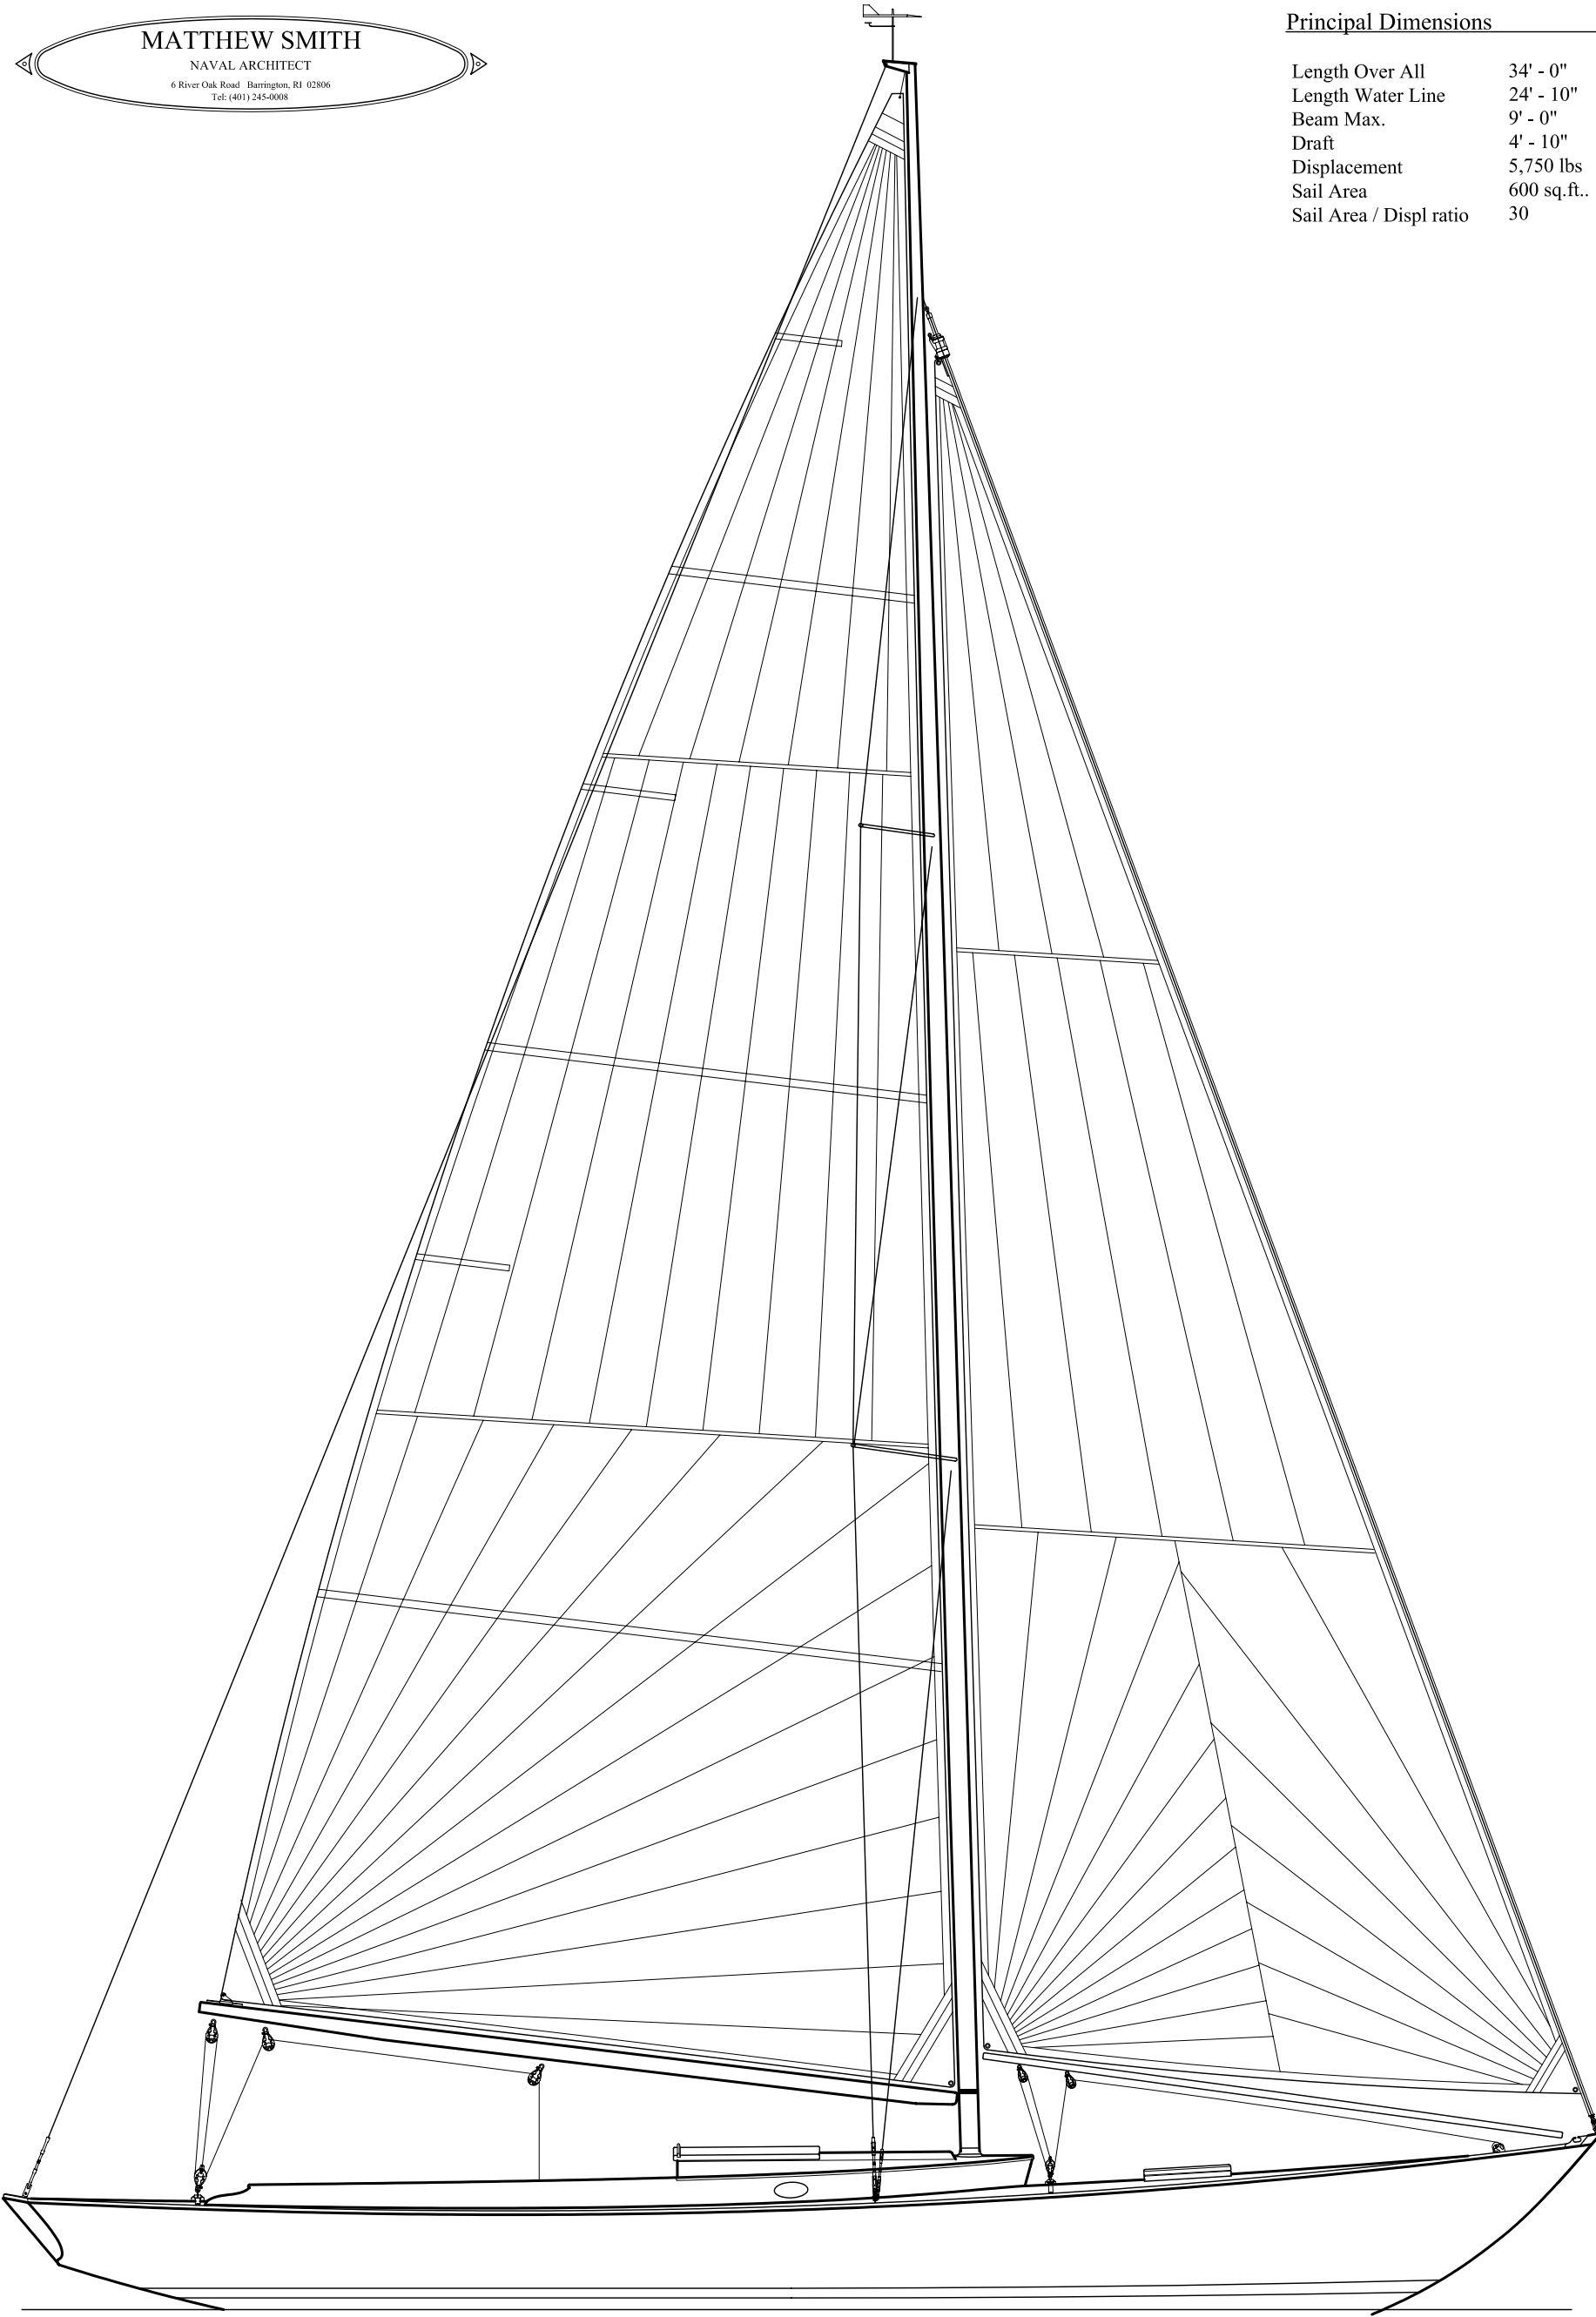

SAIL PLAN
34' Daysailer SKYLARK