


39 38 37 36 35 34 33 32 31 30 29 28 27 26 25 24 23 22 21 20 19 18 17 16 15 14 13 12 11 10 9 8 7 6 5 4 3 2 1 FP

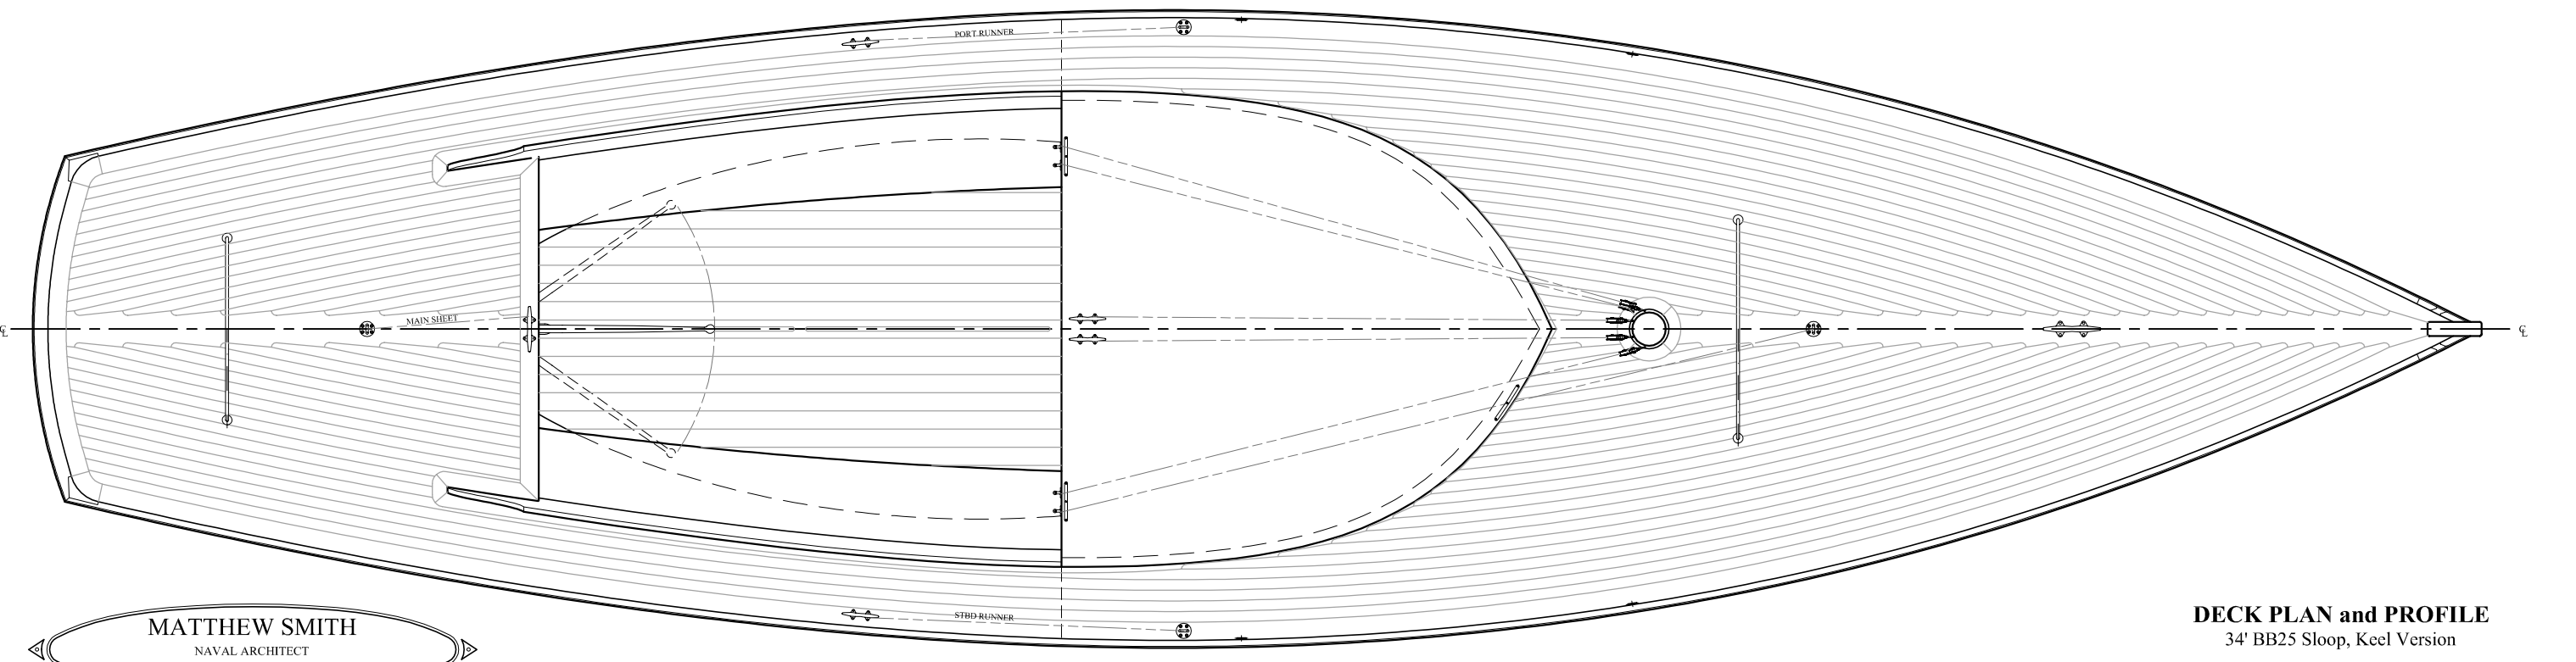

DECK PLAN and PROFILE
34' BB25 Sloop, Keel Version

MATTHEW SMITH
NAVAL ARCHITECT
6 River Oak Road Barrington, RI 02806
Tel: (401) 245-0008