
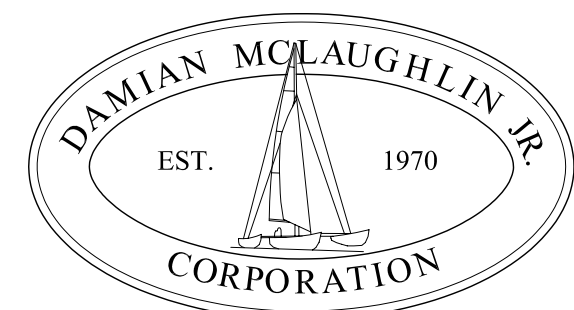
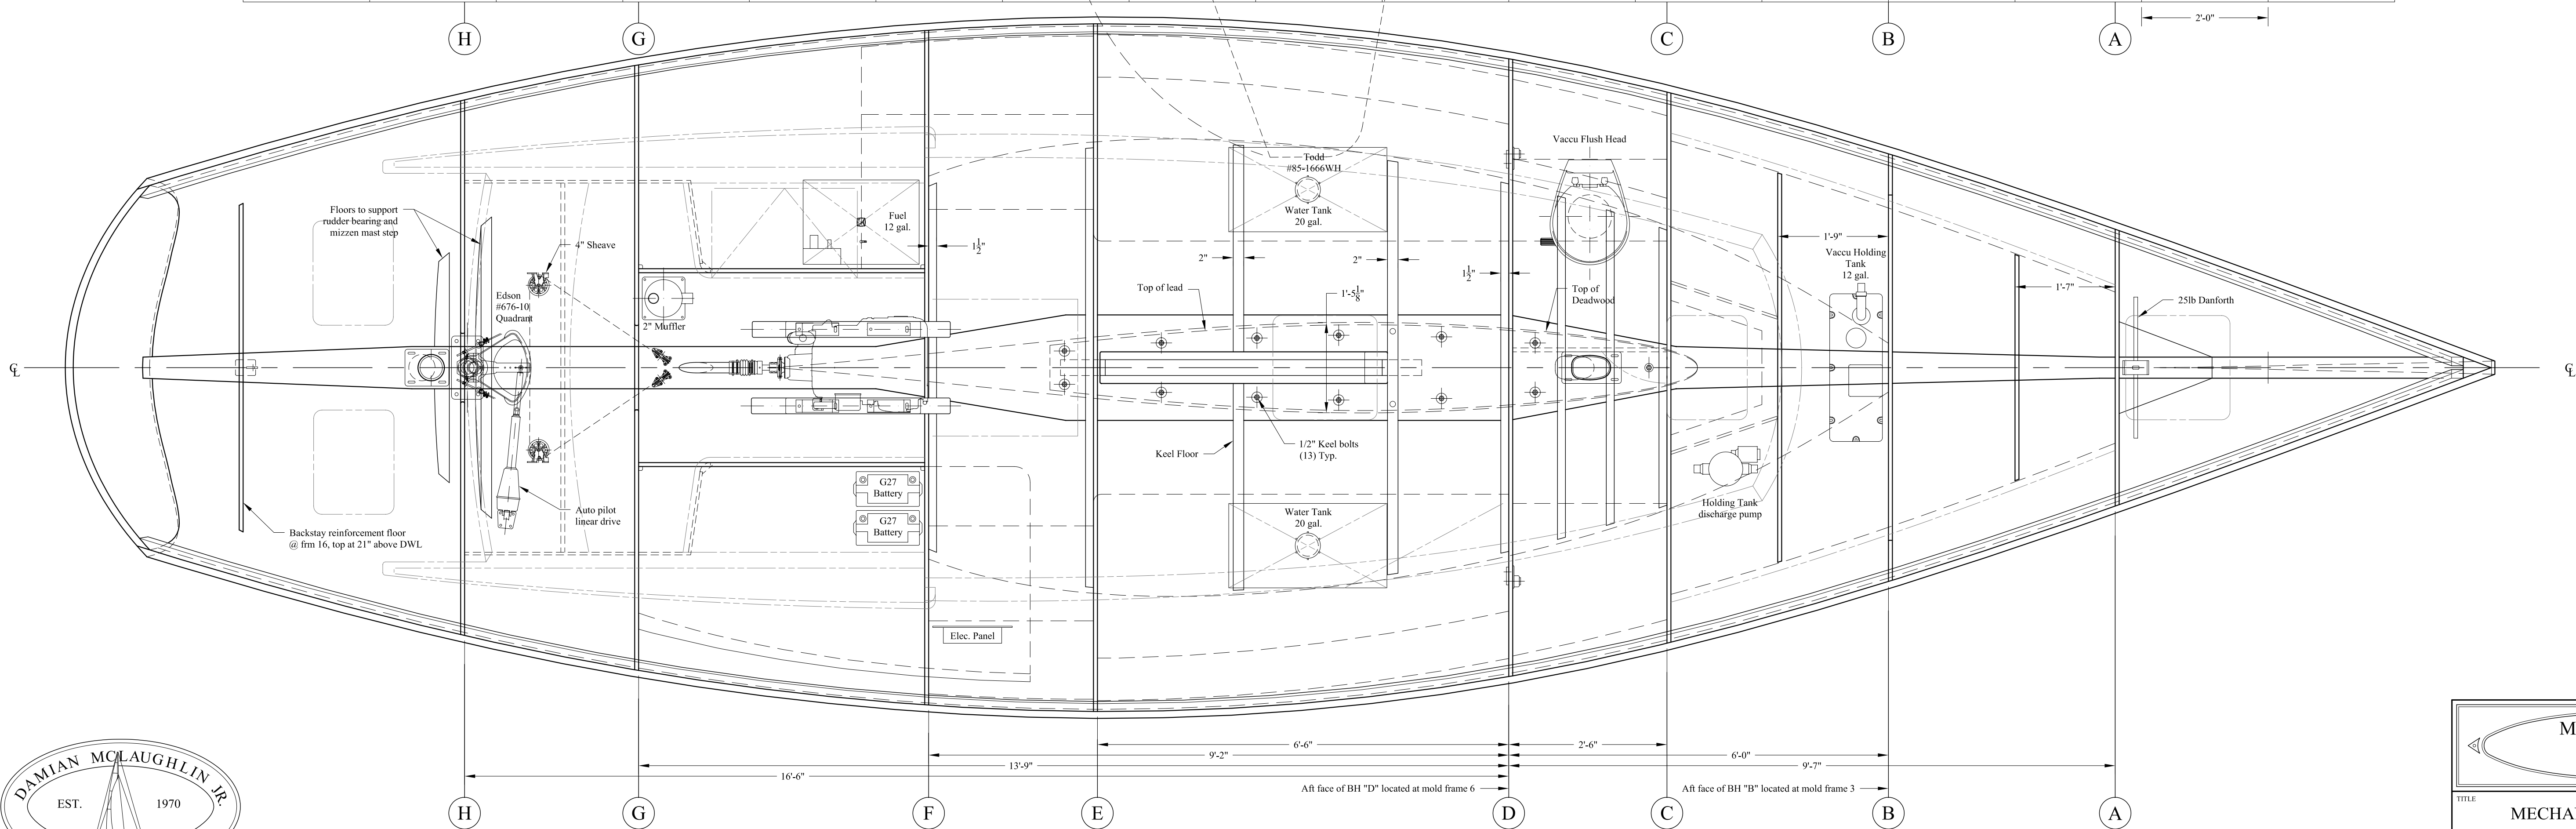


REVISIONS		
No.	DESCRIPTION	DATE
1	Equipment updated, ballast line changed.	10/24/08
2	Keel lines and ballast line updated.	1/13/09
3	Bulkhead locations adjusted, cabin moved fwd 6" + lengthened 3".	2/24/09
4	Cockpit and cabin details updated. Bunk heights changed. Floors added under fwd bunk and aft at backstay.	9/24/09
5	Floors added under mast step, tank locations revised.	11/3/09
6	Holding tank, pedestal mount instrument pod, anchor and AP drive added, hatches updated, fuel and water tank details revised.	11/30/09

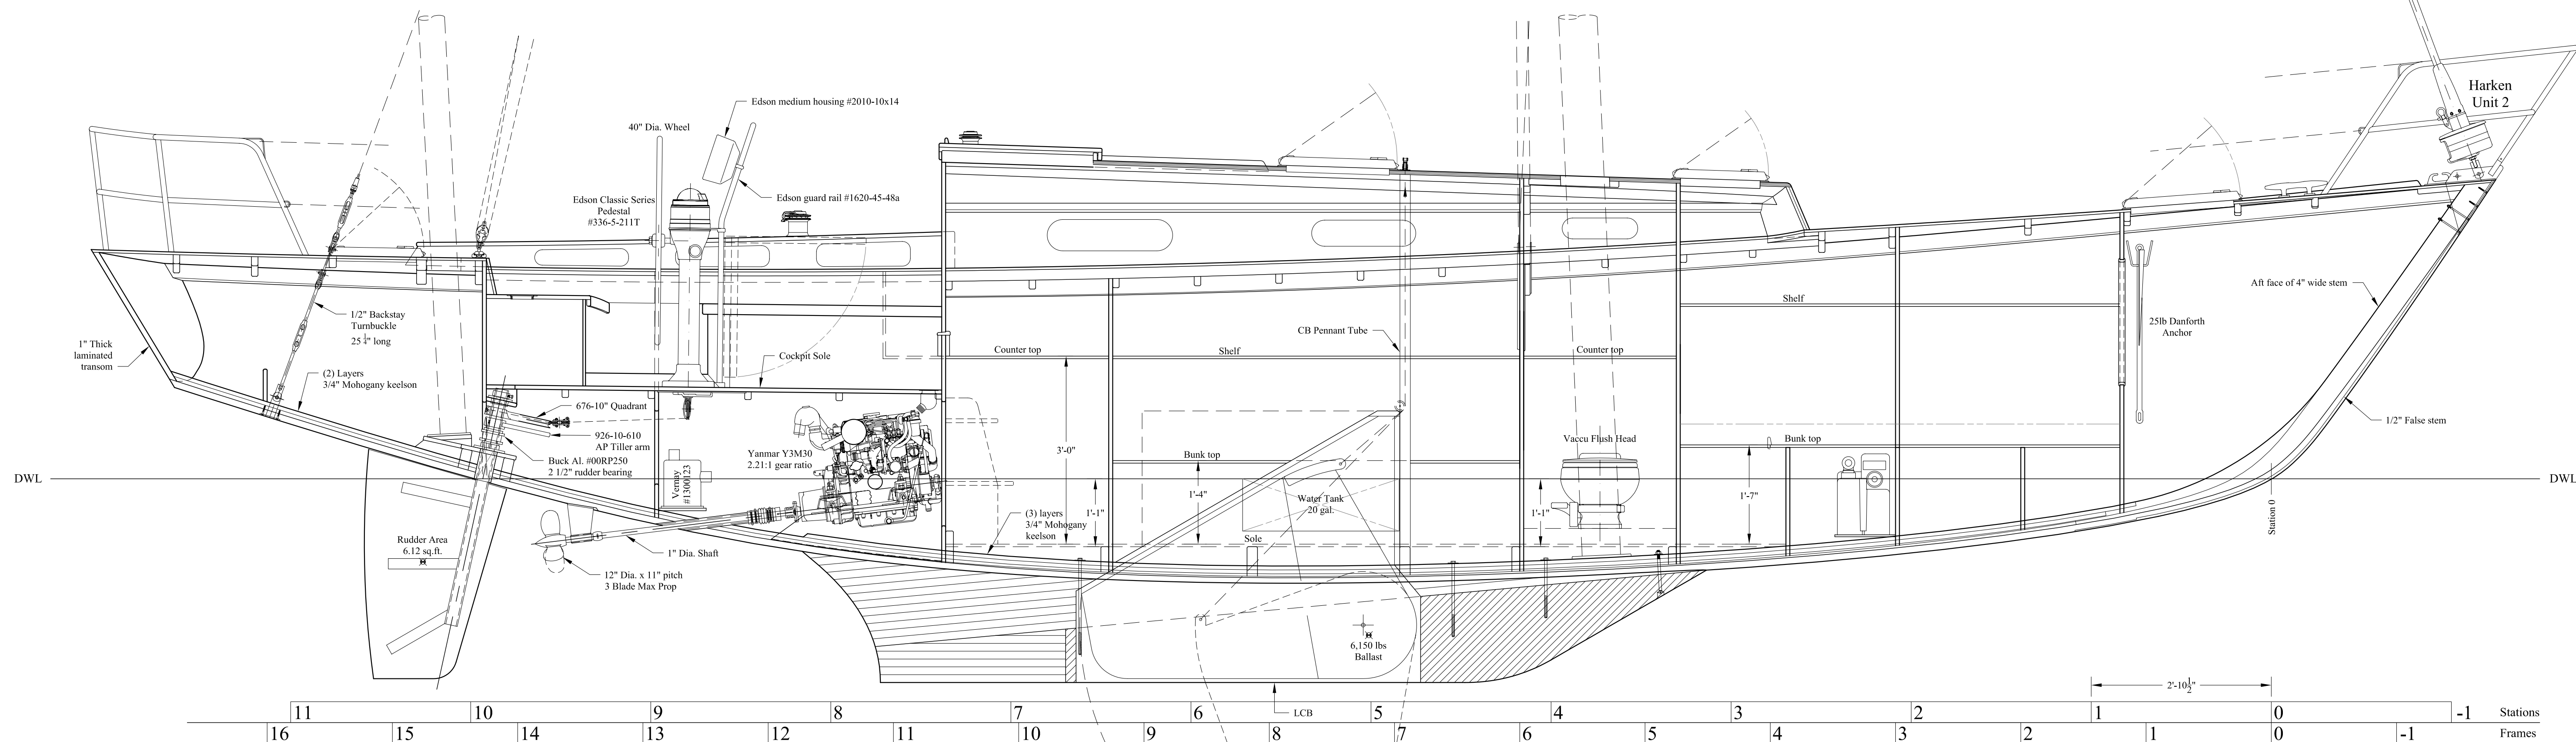

<b>MATTHEW SMITH</b> NAVAL ARCHITECT 6 River Oak Road - Barrington, RI 02806 Tel: (401) 245-0908			
<b>MECHANICAL ARRANGEMENT</b>			
FOR: 38' Bruce Kirby Yawl, PHEBE			
DRAWN BY: MS	DATE: October 14, 2008	CHECKED BY:	DATE:
SCALE: 3/4" = 1'-0" (1:16)	DWG. NO.: 179-210	REV: 6	