
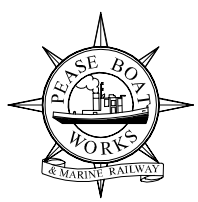
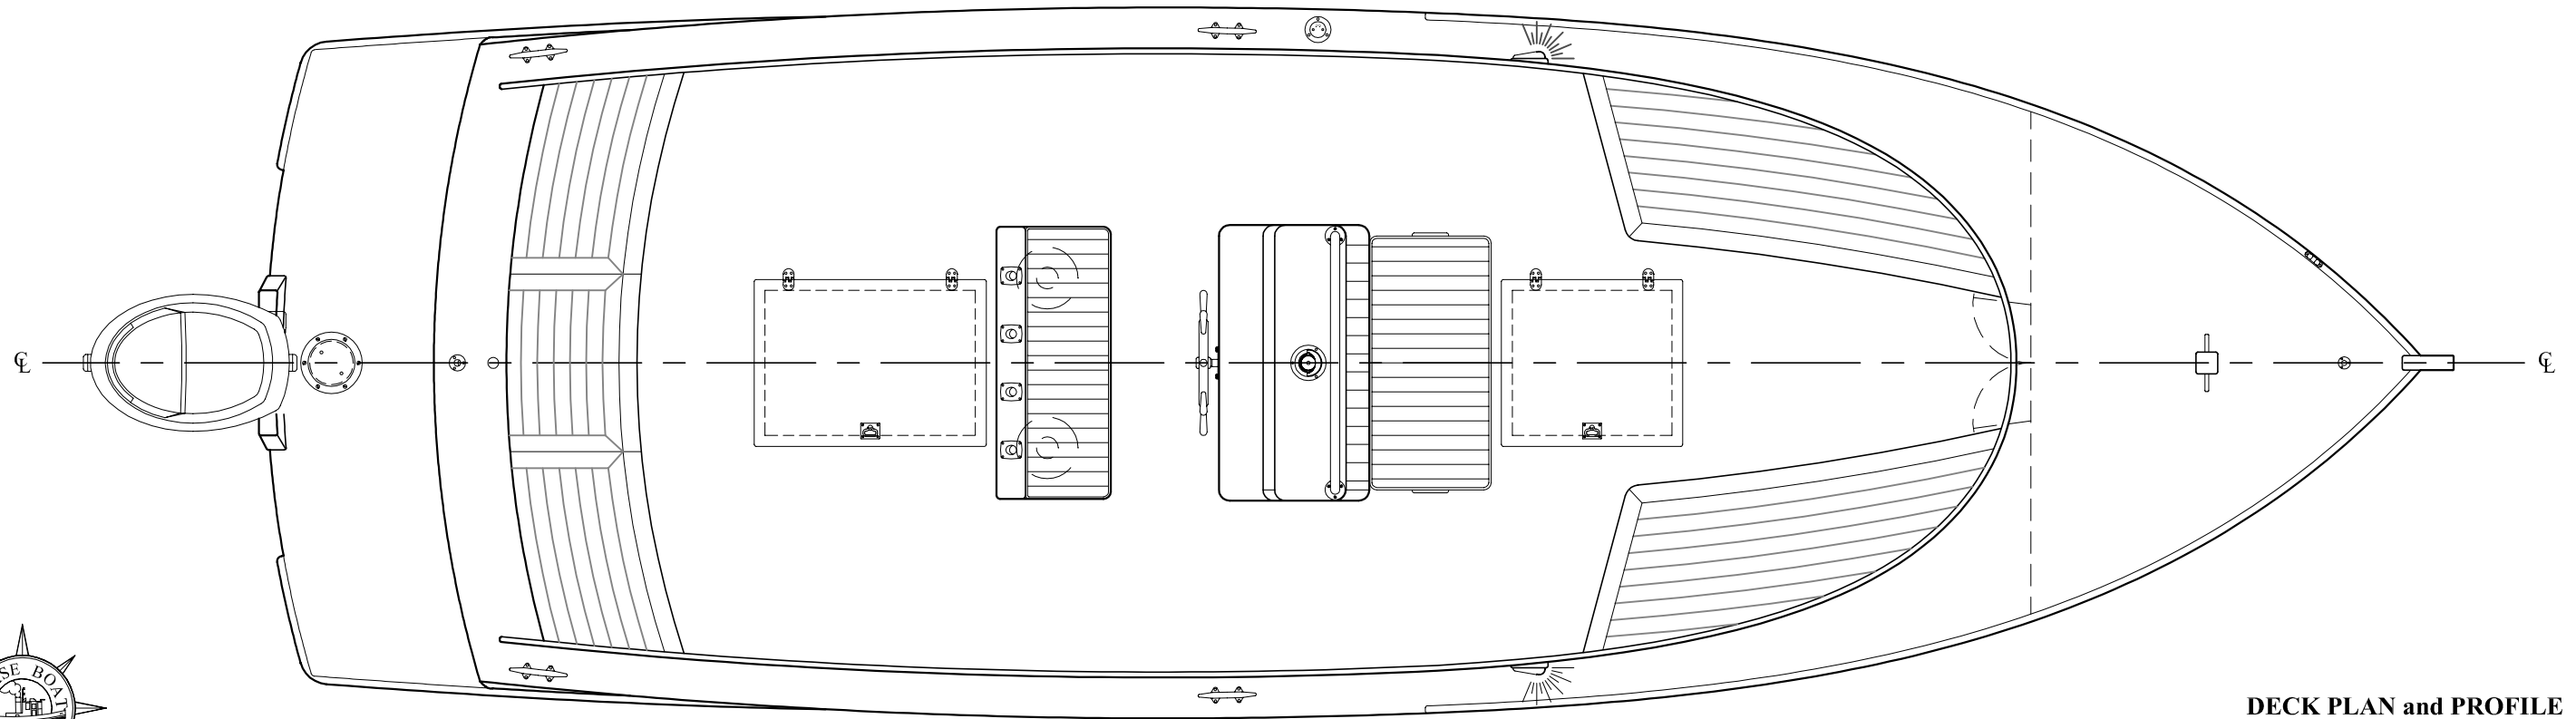
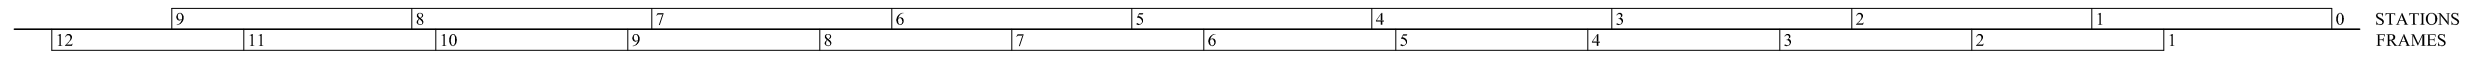


MATTHEW SMITH

NAVAL ARCHITECT

6 River Oak Road Barrington, RI 02806  
Tel: (401) 245-0008

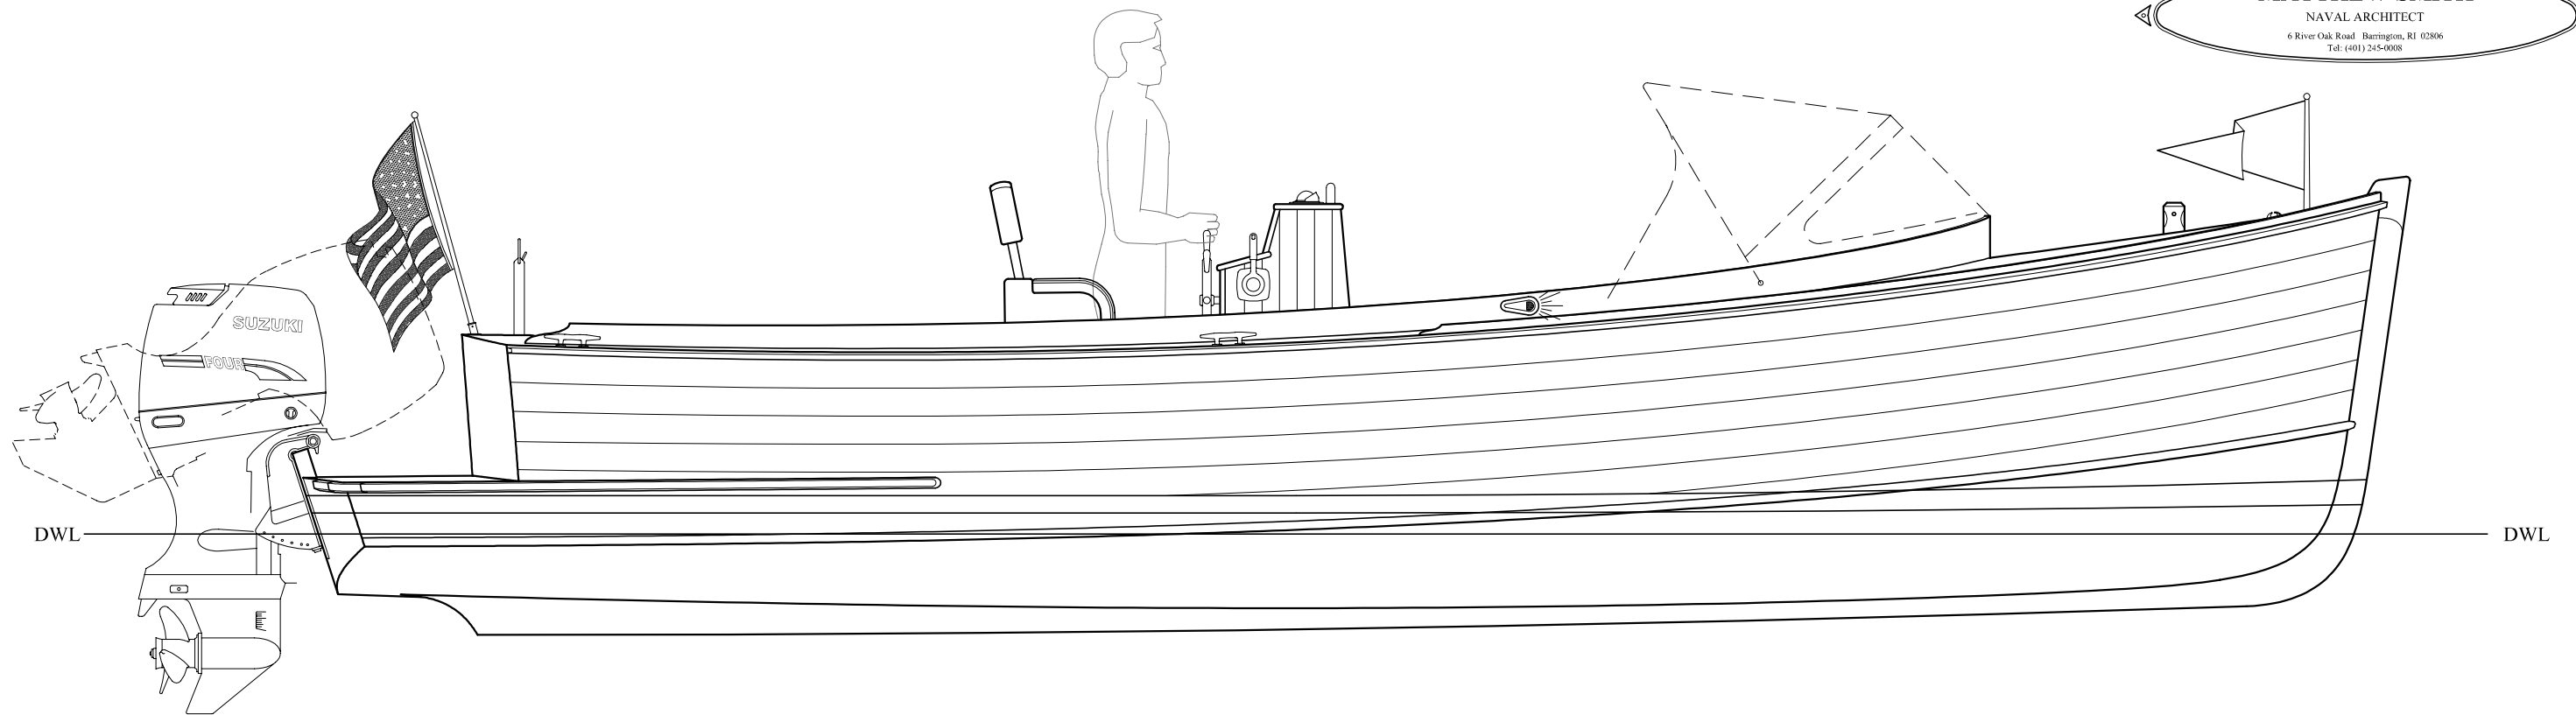

**DECK PLAN and PROFILE**  
23' Monomoy First Light