
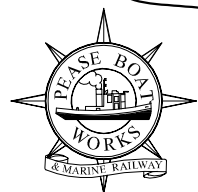
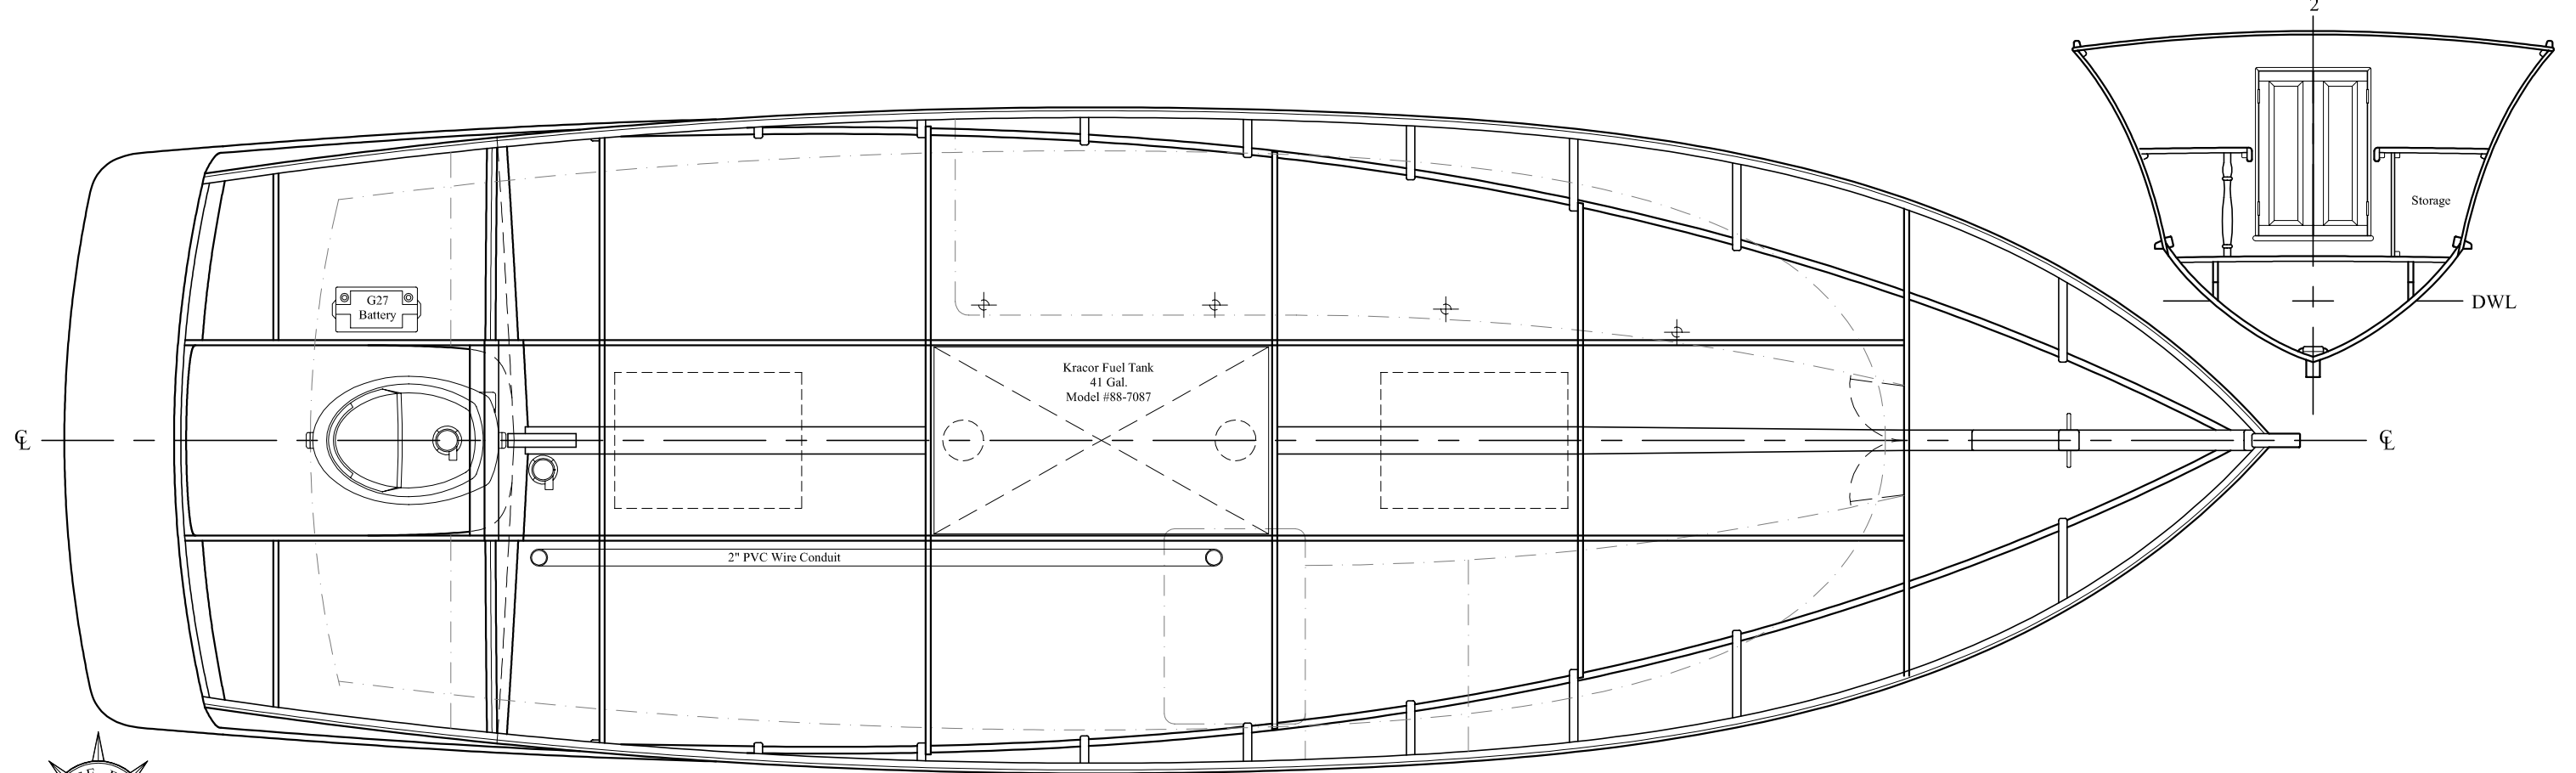
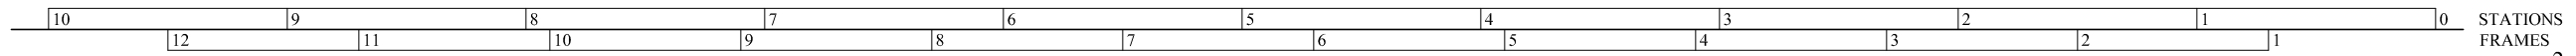


MATTHEW SMITH

NAVAL ARCHITECT

6 River Oak Road Barrington, RI 02806  
Tel: (401) 245-0008

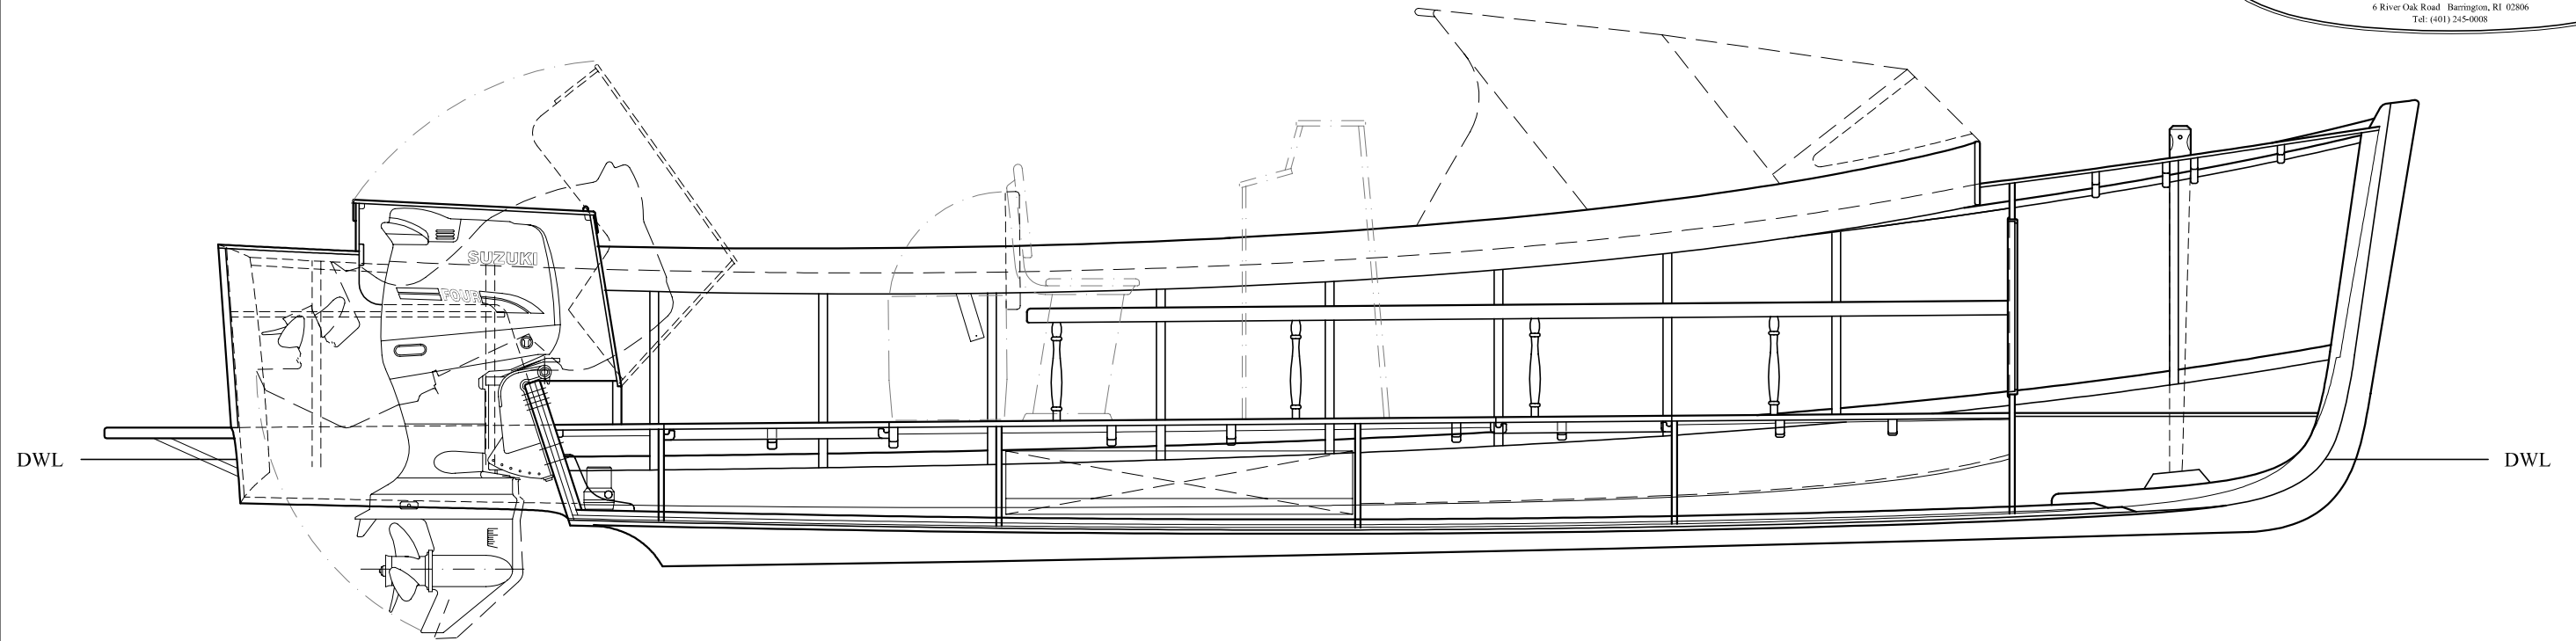

**INTERIOR ARRANGEMENT**

26' Monoy First Light